


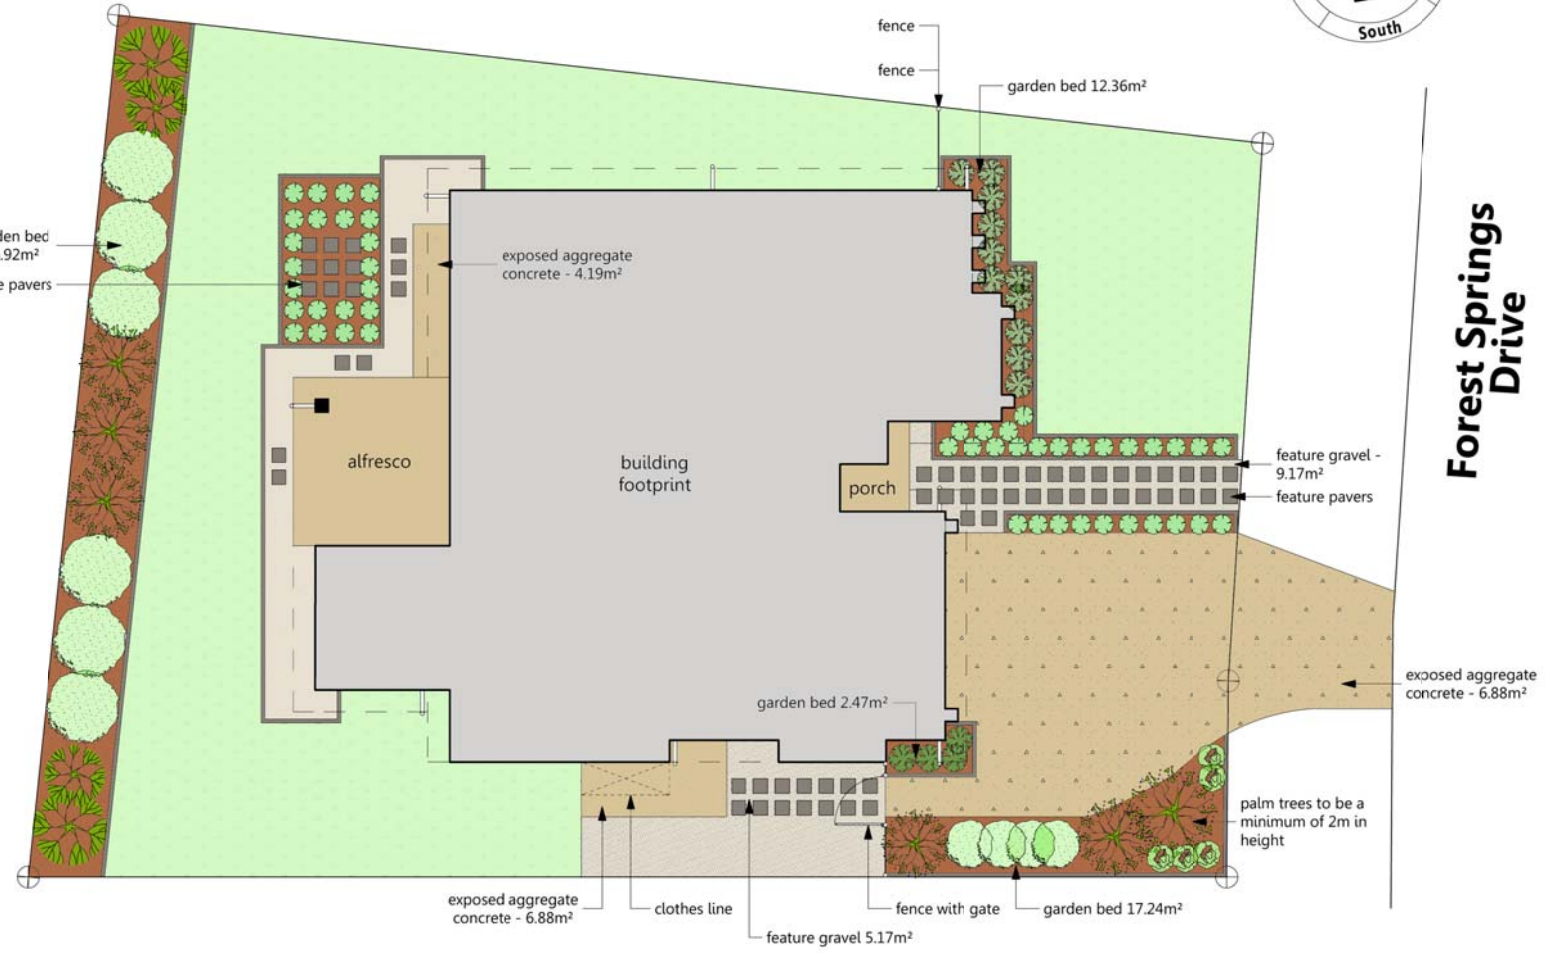

Legend

- Lawn area = 270.69 Sqm
- Feature gravel (colour to compliment house - no white tones) = 14.34 Sqm
- Mulched garden bed (mulch min. depth 75mm) = 82.07 Sqm
- Exposed aggregate concrete as per builders specification = 82.20 Sqm
- Garden edging = 81.00 Linea m
- Syzygium Resilience Lillypilly Resilience
- Dypsus lutescens Golden Cane Palm
- Archontopheonix Cunninghamiana Bangalow Palm
- Philodendron Xanadu Xanadu
- Strelitzia Reginae Bird of Paradise
- Liriope Muscari Evergreen Giant



Forest Springs Drive

I WANT THAT DESIGN.
 Shop 8 & 9 H20 Broadwater
 40 Howe Place, Southport QLD 4215
 t 07 5593 7638
 e info@iwantthatdesign.com.au
 www.iwantthatdesign.com.au
 ABN 8915124775 QSA 118286

We reserve the right to alter designs, colours and specifications without notice. Whilst every care has been taken in the preparation of this document, the particulars contained herein are not to be construed as any representation of fact. All information provided to us is from reputable sources and no responsibility is accepted by the vendor, it's servants or agents for any errors or omissions. All interested parties should make their own enquiries to satisfy themselves in relation to all matters.

Please Read Carefully
 This plan certified correct is the one referred to in the contract & specifications and I understand change hereafter may not be possible. These plans supercede all other previous plans or sketches.
 Owner / s _____ Date _____
 Owner / s _____ Date _____

Builder:
Logo

Client:
**Sample
 Lot 10 Sample Street
 Sample Valley**

Title:
Landscaping Plan
 Design Name:
Sample

Area Calculations

House:	186.87 sqm
Garage:	38.65 sqm
Alfresco:	19.64 sqm
Porch:	3.17 sqm
Total:	248.34 sqm

Issue/Rev	Plot Date	Description	1:150	Drawing No:	Scale:
A	13/11/2013	Working Drawings		12 of 1	

Designed By: LY
 Drawn By: LR
 Checked By: CY
Working Drawings - E